



PROJECT:  
TOWER HOUSE  
TEESDALE SOUTH

DRAWING:  
FIRST FLOOR LAYOUT  
DEED PLAN  
LEFT HAND SUITE




**Elder Lester McGregor**  
Chartered Architects

Reed's Mill Atlas Wynd Yarm TS15 9AD  
tel: 01642 782211 fax: 01642 790123  
e.mail: info@elderlester.co.uk web site: www.elderlester.co.uk

1956  
**ELDERLESTER**  
MCGREGOR  
ARCHITECTS

SCALE: 1/100 @ A3  
PROJECT DIRECTOR: I M MCGREGOR  
DATE FIRST PLOTTED: 16/11/2011  
DATE LAST PLOTTED: 17/01/2012

DRAWING NO:  
**9908/829A**

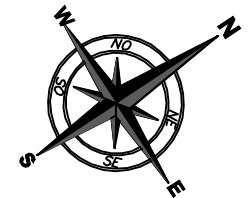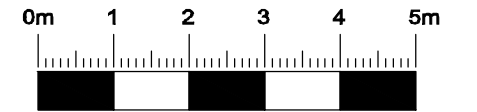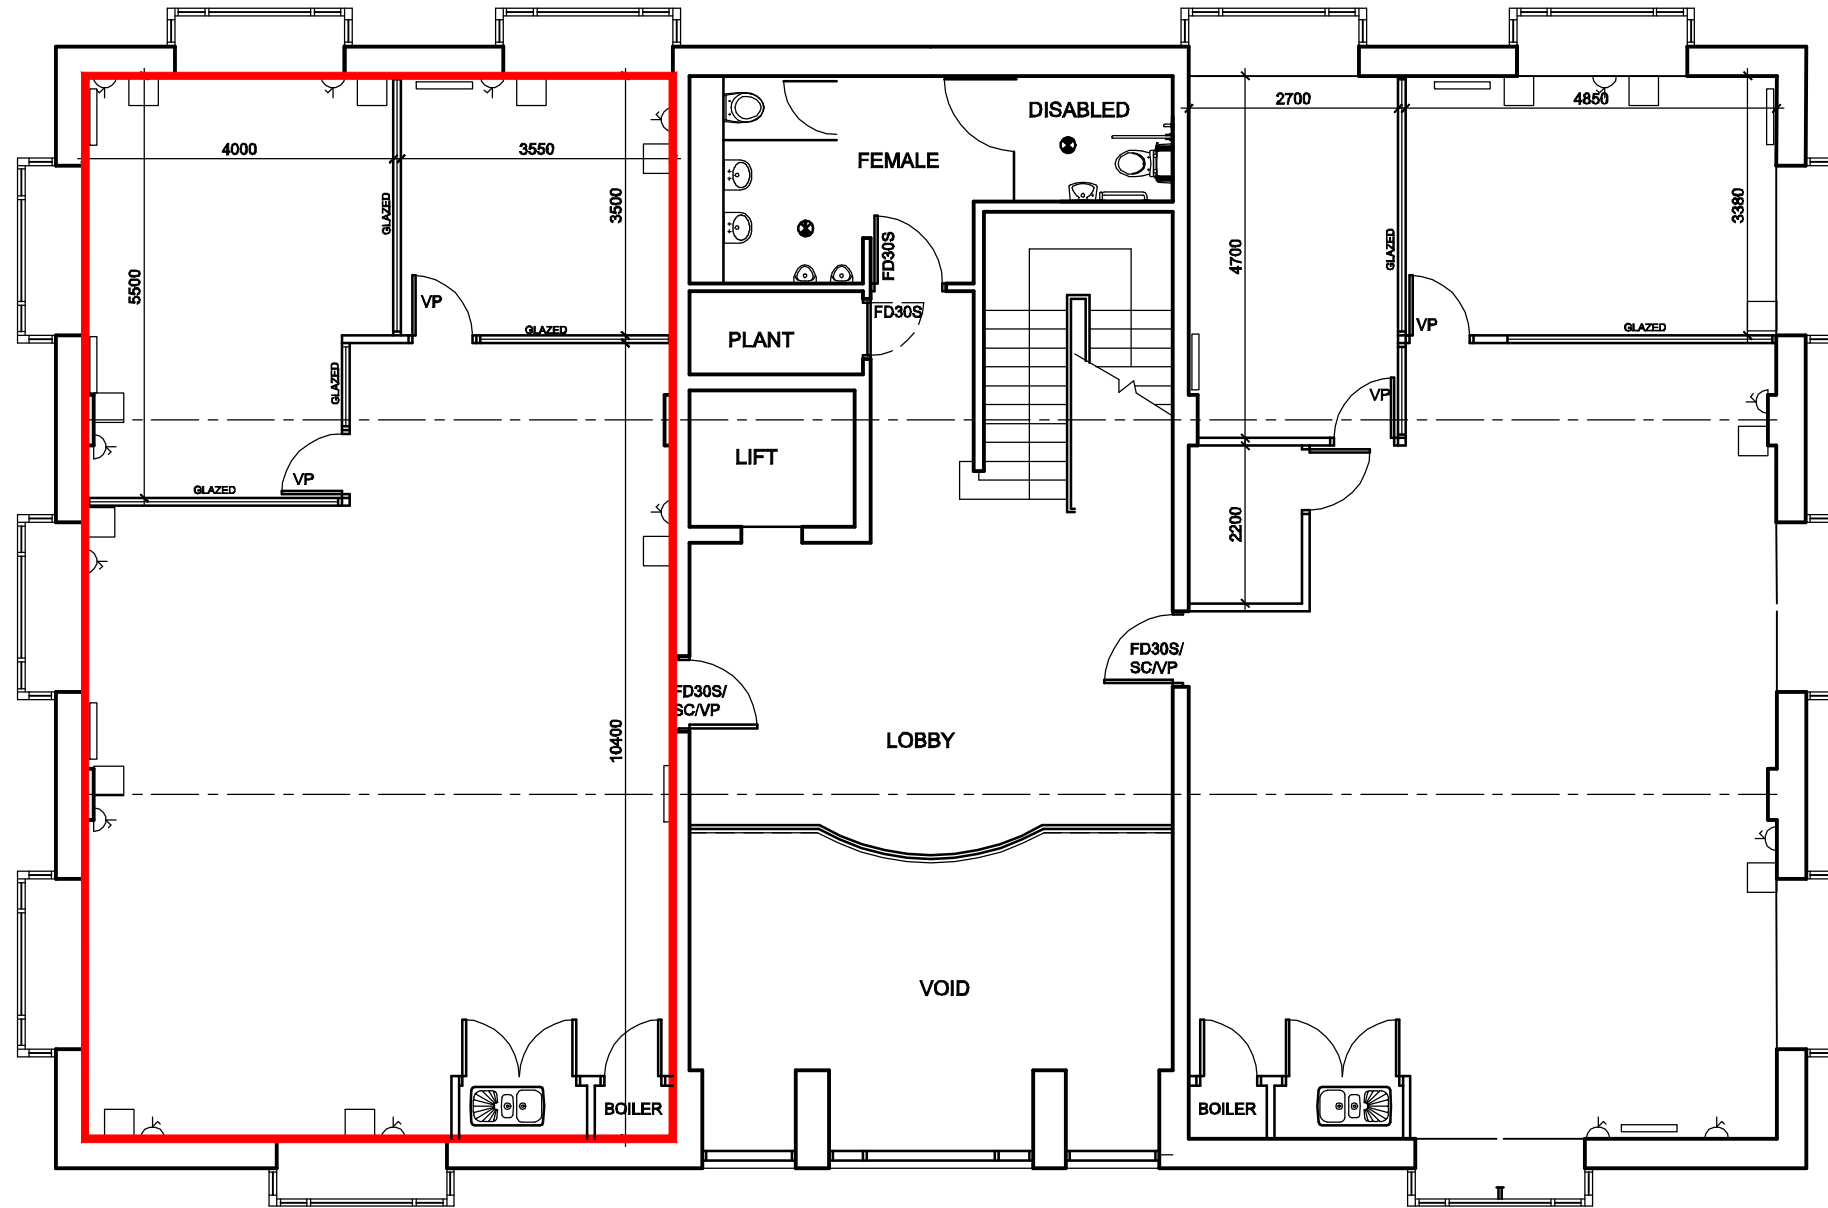

FIRST FLOOR