



PROJECT:
TOWER HOUSE
TEESDALE SOUTH

DRAWING:
SECOND FLOOR LAYOUT
DEED PLAN
LEFT HAND SUITE




Elder Lester McGregor
Chartered Architects

Reed's Mill Atlas Wynd Yarm TS15 9AD
tel: 01642 782211 fax: 01642 790123
e.mail: info@elderlester.co.uk web site: www.elderlester.co.uk

1956
ELDERLESTER
MCGREGOR
ARCHITECTS

SCALE: 1/100 @ A3
PROJECT DIRECTOR: I M MCGREGOR
DATE FIRST PLOTTED: 16/11/2011
DATE LAST PLOTTED: 17/01/2012

DRAWING NO:
9908/831A

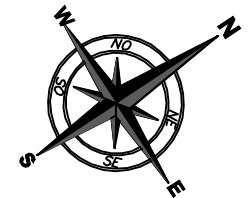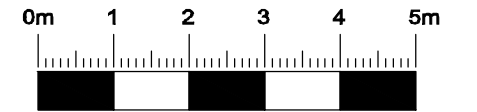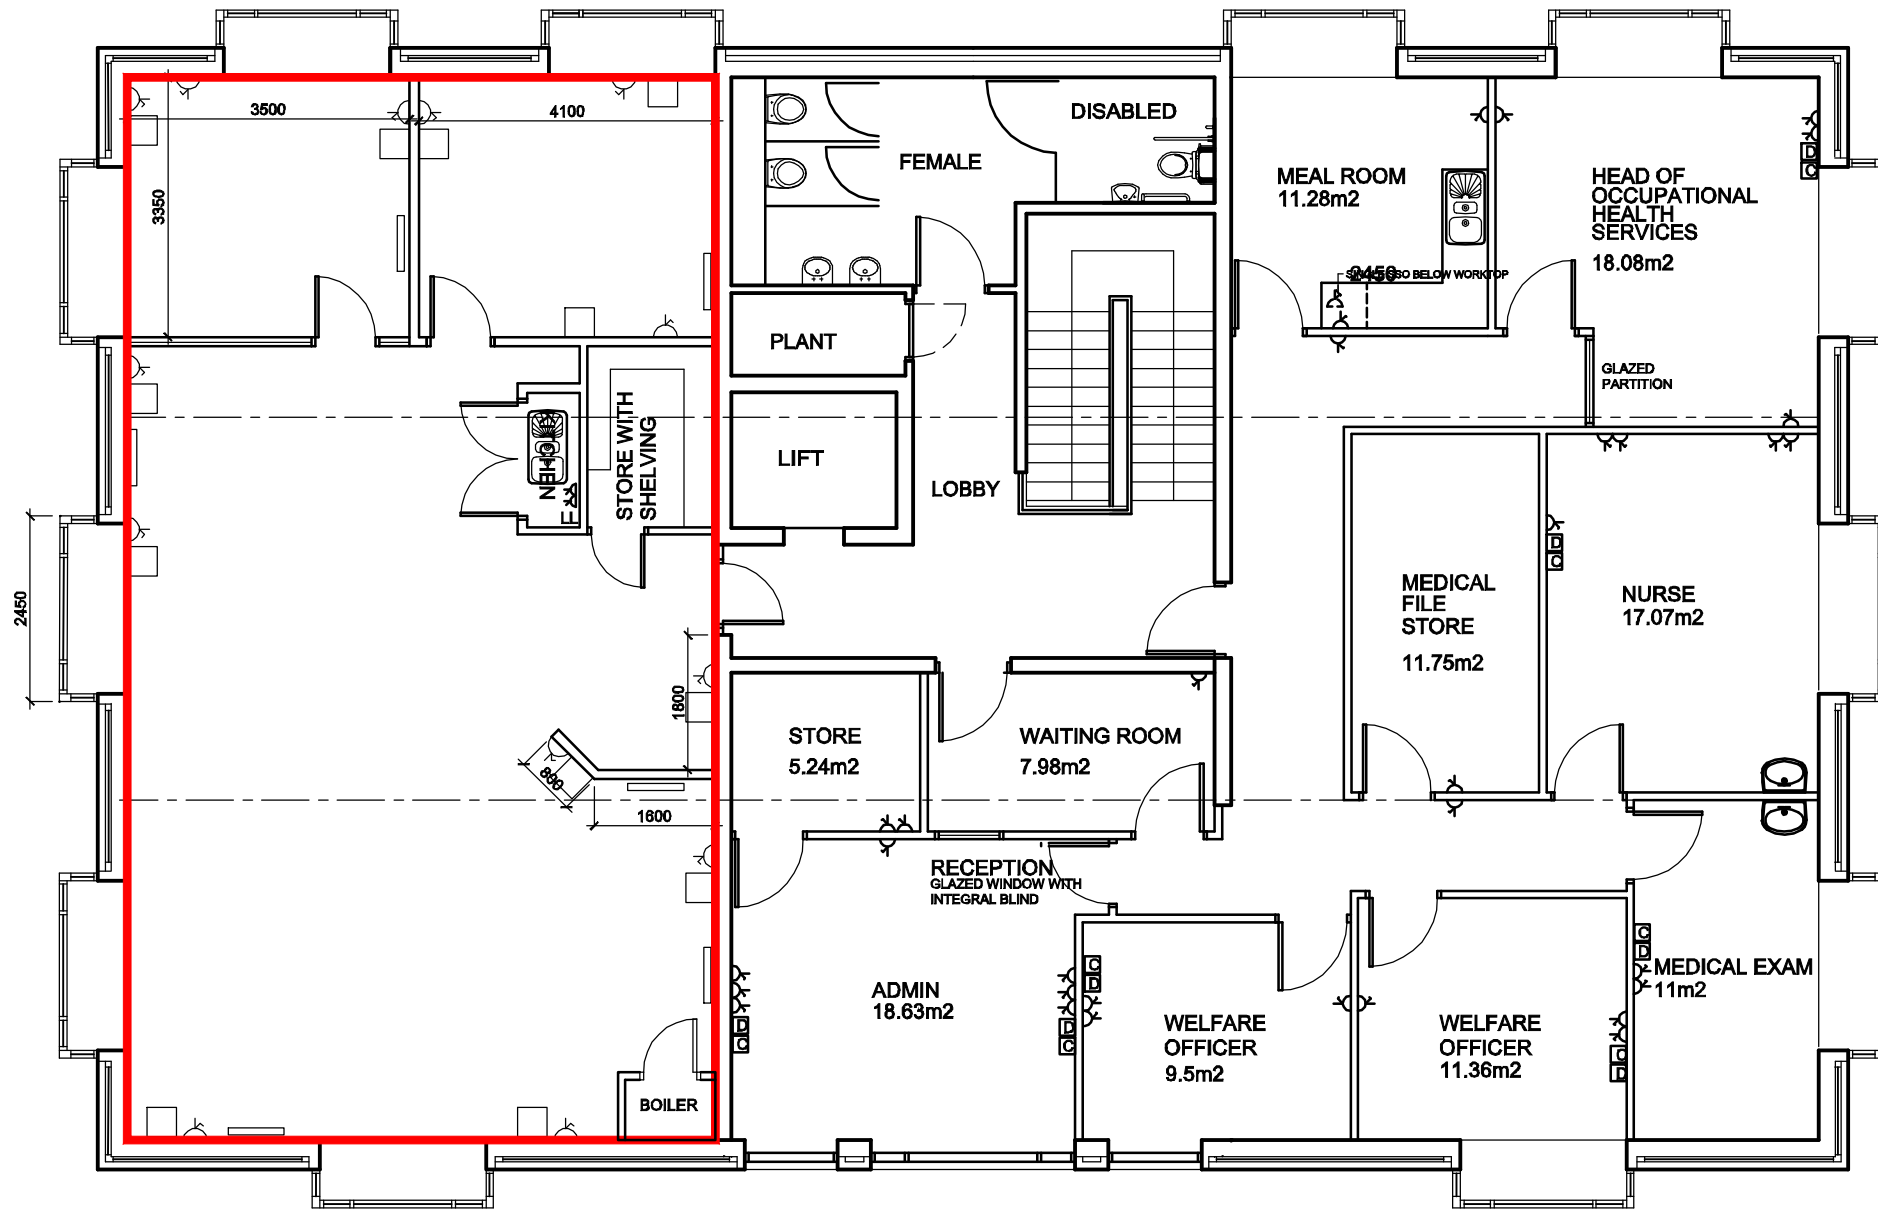

SECOND FLOOR